

STAGE 1 - BAILEY BVD/CARNABY DR - ROUNDABOUT/ROAD CLOSURE - DEEP SEWER CONSTRUCTION, DRAINAGE & POST DRAINAGE WORKS

TM STAGE 1.1 TGS-394-34-01A

Site Safe Traffic Plans

TGS Drawn By: Abby McDonald
Acc No: KYS-AW7M-22-11375-04
Date: 24.7.24
Rev. No: 2
Signature:

PRINT IN A3
Not To Scale


HIGHWAYS TRAFFIC

CONTRACTOR INFORMATION
CONTRACTOR: TRACC CIVIL
PROJECT MANAGER: CAMPBELL MILES - 0488 697 771
SITE SUPERVISOR: CAMPBELL MILES - 0488 697 771
TRAFFIC MANAGEMENT: HIGHWAYS TRAFFIC
TM CONTACT: NATHAN REID - 0427 151 547

IMPLEMENTATION
Start Date: 12th August-October, 2024
Working Times: 0700-1700 Mon-Sat (Saturdays as required)
Implementation Times: 24/7
Road Closed: 100%
Existing Speed Zone: 50km/h
Temporary Speed Limit: None
Lane Widths: 3.5M
Cone Spacings: 1M at road closures, 4M in any other use

TASKS
-Installation of deep sewer(5.5 to 6m deep) sewer works are in the middle of the roundabout
-Post Sewer and drainage works - reconstruction of roundabout and an asphalt overlay between Carnaby Dr and Dandaragan Dr

IMAGES

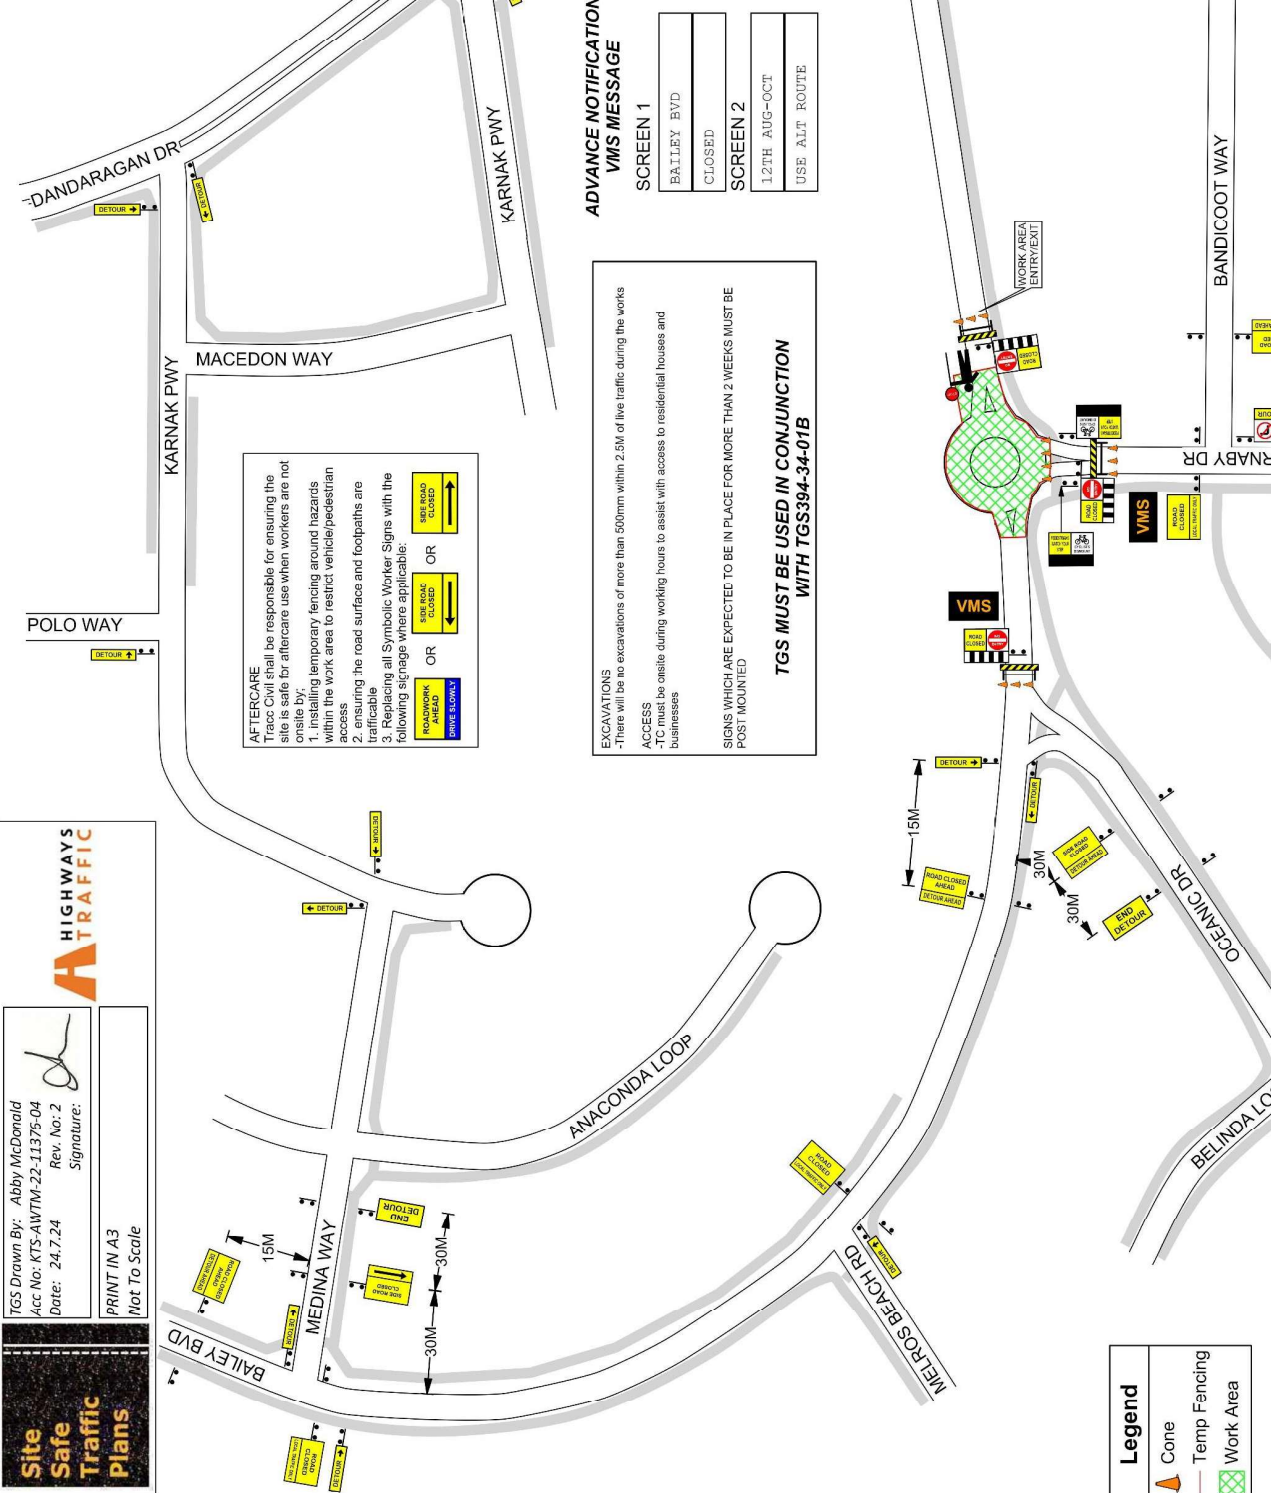

ADVANCE NOTIFICATION
VMS MESSAGE

SCREEN 1
BAILEY BVD
CLOSED
SCREEN 2
12TH AUG-OCT
USE ALT ROUTE

EXCAVATIONS
- There will be no excavations of more than 500mm within 2.5M of live traffic during the works
ACCESS
- TC must be onsite during working hours to assist with access to residential houses and businesses
SIGNS WHICH ARE EXPECTED TO BE IN PLACE FOR MORE THAN 2 WEEKS MUST BE POST MOUNTED


TGS MUST BE USED IN CONJUNCTION
WITH TGS394-34-01B

Legend

Cone

Temp Fencing

Work Area

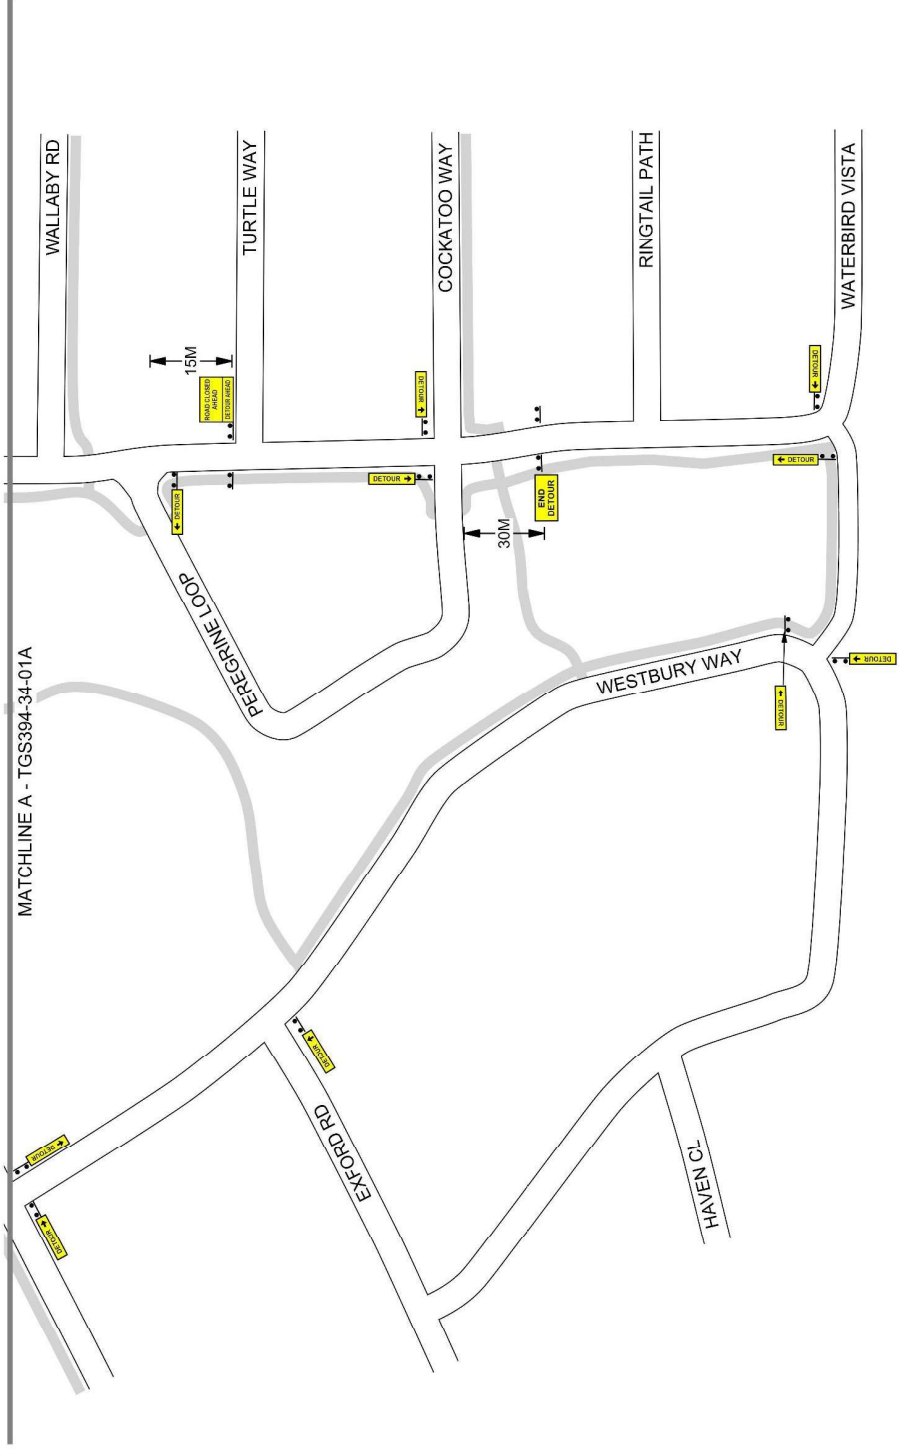

Legend	
	Cone
	Temp Fencing
	Work Area

TM STAGE 1.1 SIGNS & DEVICES					
8	2	60	5	2	2
2	1	10	8	6	6
4	4	8	2	3	3
2	3	2	3		

EXCAVATIONS

-There will be no excavations of more than 500mm within 2.5M of live traffic during the works

ACCESS

-TC must be onsite during working hours to assist with access to residential houses and businesses

AFTERCARE

Tracc Civil shall be responsible for ensuring the site is safe for aftercare use when workers are not onsite by:

1. Tracc Civil shall be responsible for ensuring the site is safe for aftercare use when workers are not onsite by;
2. ensuring the road surface and footpaths are trafficable
3. Replacing all Symbolic Worker Signs with the following signage where applicable:

SIGNS WHICH ARE EXPECTED TO BE IN PLACE FOR MORE THAN 2 WEEKS MUST BE POST MOUNTED

CONTRACTOR INFORMATION

CONTRACTOR: TRACC CIVIL
PROJECT MANAGER: CAMPBELL MILES - 0488 697 771
SITE SUPERVISOR: CAMPBELL MILES - 0488 697 771

TRAFFIC MANAGEMENT: HIGHWAYS TRAFFIC
TM CONTACT: NATHAN REID - 0427 151 547

IMPLEMENTATION

Start Date: 12th August-October, 2024
Working Times: 0700-1700 Mon-Sat (Saturdays as required)
Implementation Times: 247
Cone Spacing: 1M
Existing Speed Limit: 50kmph
Temporary Speed Limit: None
Lane Widths: 3.5M
Cone Spacings: 1M at road closures - 4M in any other use

TASKS

-Installation of deep sewer(5.5 to 6m deep) sewer works are in the middle of the roundabout
-Post Sewer and drainage works – reconstruction of roundabout and an asphalt overlay between Carnaby Dr and Dandagan Dr

Site Safe Traffic Plans

TGS Drawn By: Abby McDonald
Acc No: KTS-AWTM-22-11376-04
Date: 24.7.24
Rev. No: 2
Signature:

PRINT IN A3
Not To Scale

CONTRACTOR INFORMATION

CONTRACTOR: TRACC CIVIL
PROJECT MANAGER: CAMPBELL MILES - 0488 697 771
SITE SUPERVISOR: CAMPBELL MILES - 0488 697 771

TRAFFIC MANAGEMENT: HIGHWAYS TRAFFIC
TM CONTACT: NATHAN REID - 0427 151 547

STAGE 1 - BAILEY BVD/CARNABY DR - ROUNDABOUT/ROAD CLOSURE - DEEP SEWER CONSTRUCTION, DRAINAGE & POST DRAINAGE WORKS

TM STAGE 1.1

TGS-394-34-01B