




TM STAGE 1 - CONTRAFLOW IN SOUTHERN LANES

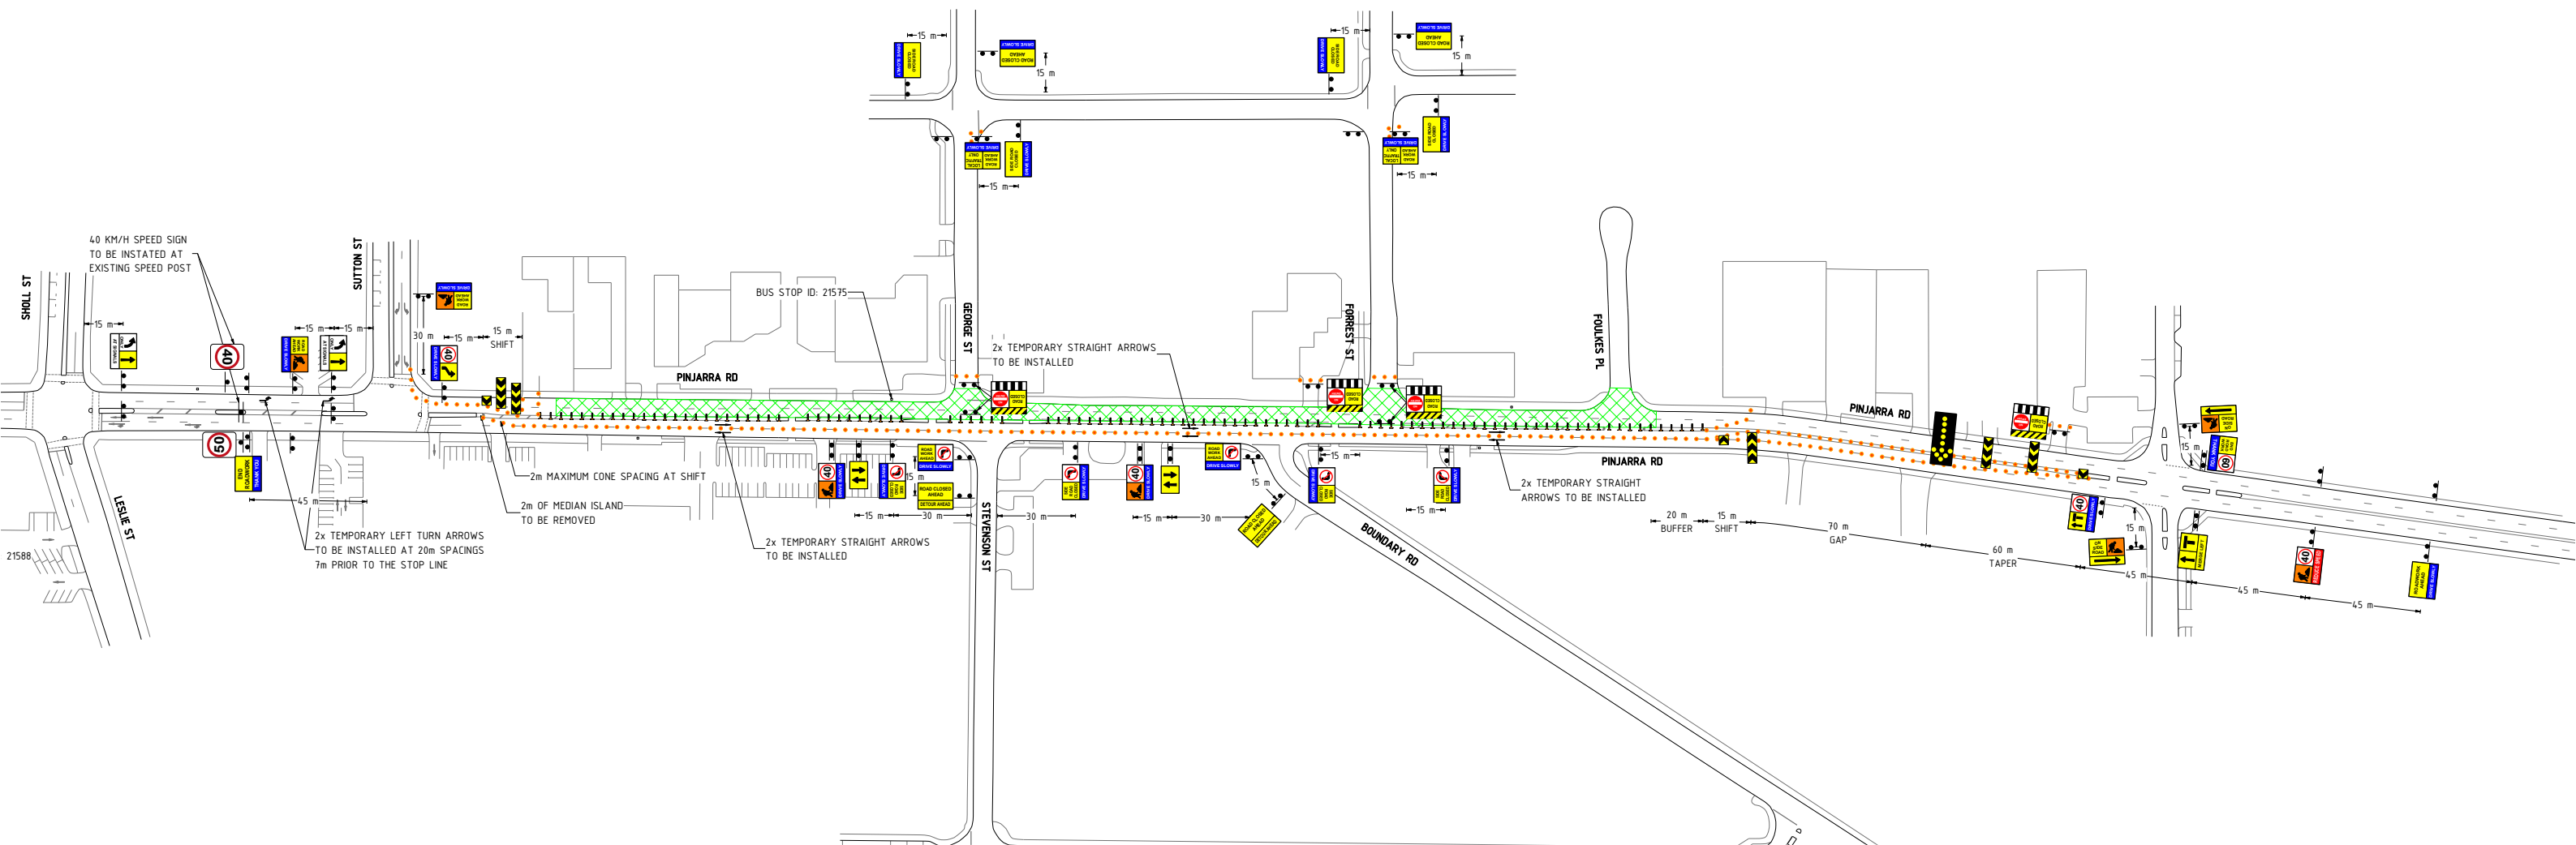


TM STAGE 2 - CONTRAFLOW IN NORTHERN LANES

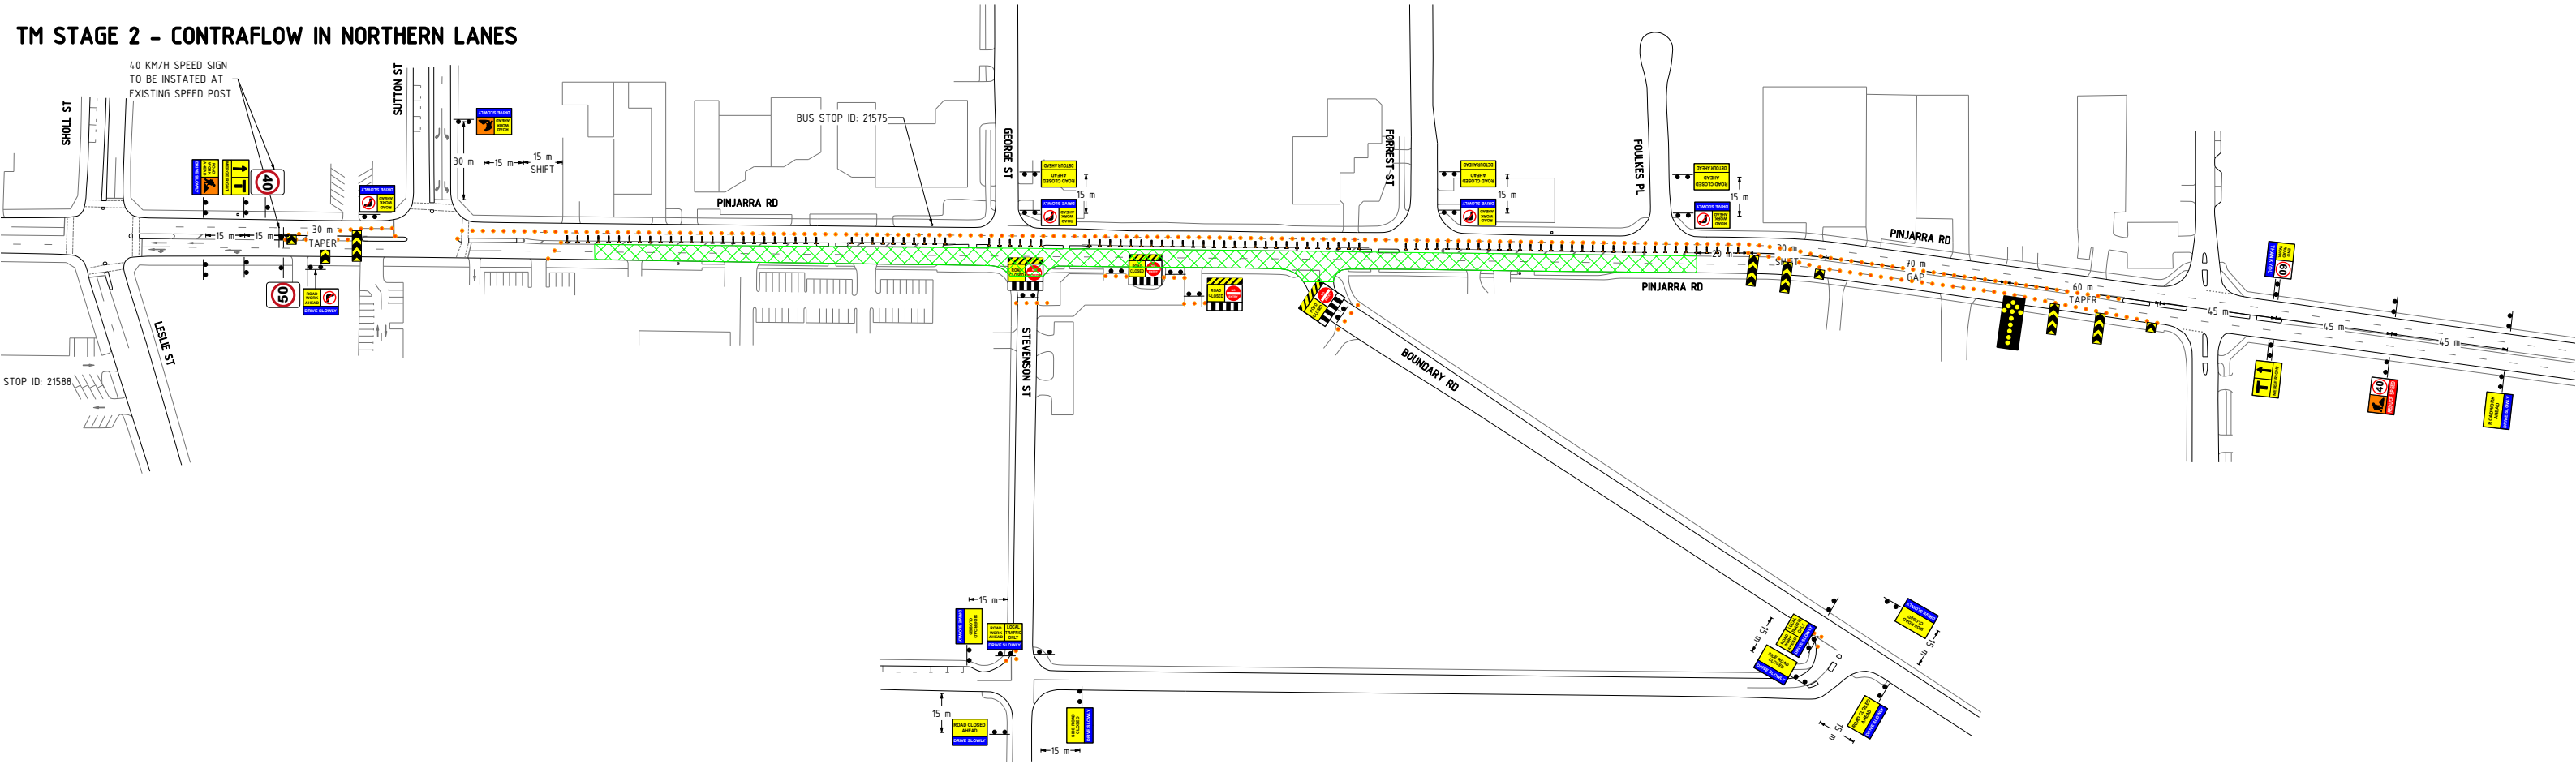


TM STAGE 3 - EB CLOSURE

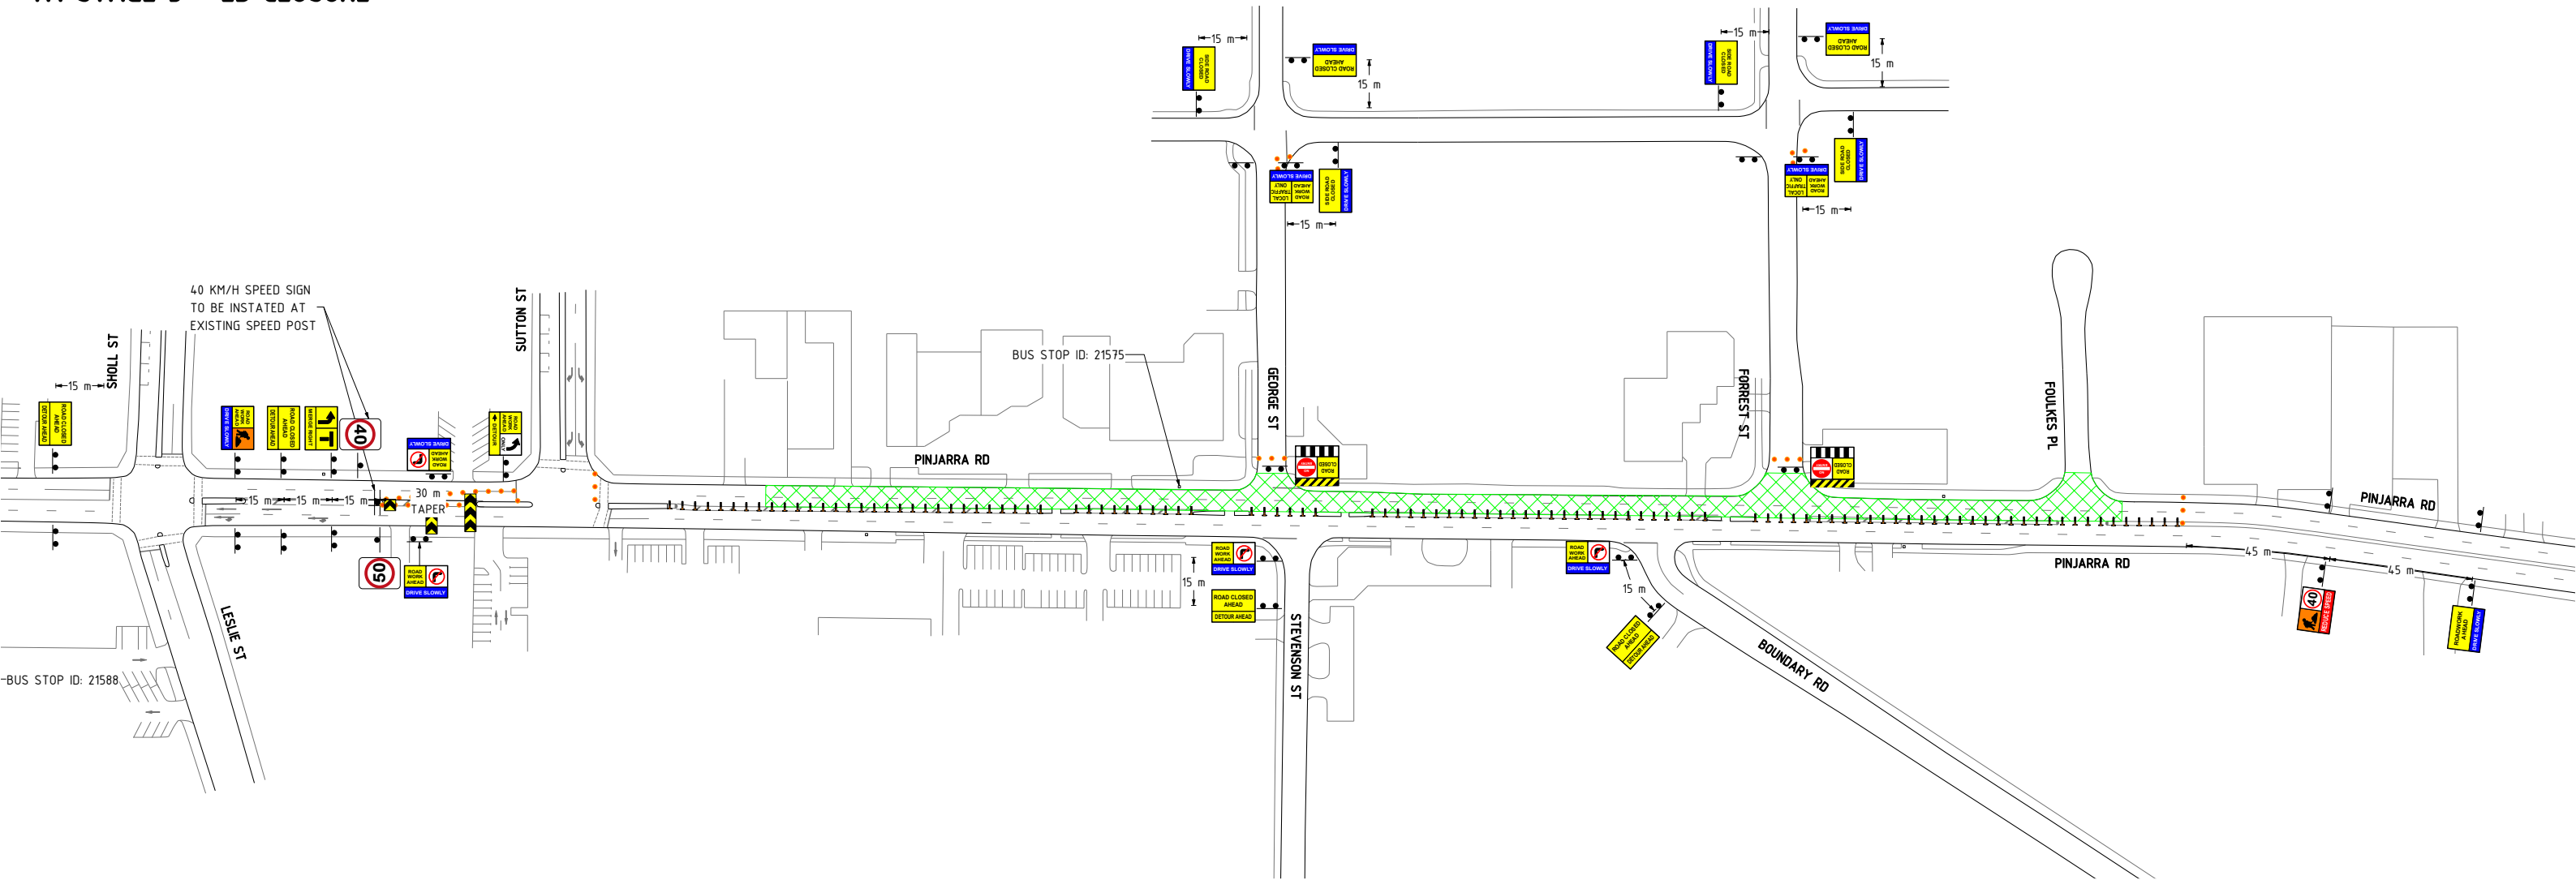

TM STAGE 4 - EB CLOSURE + WB OUTSIDE LANE CLOSURE

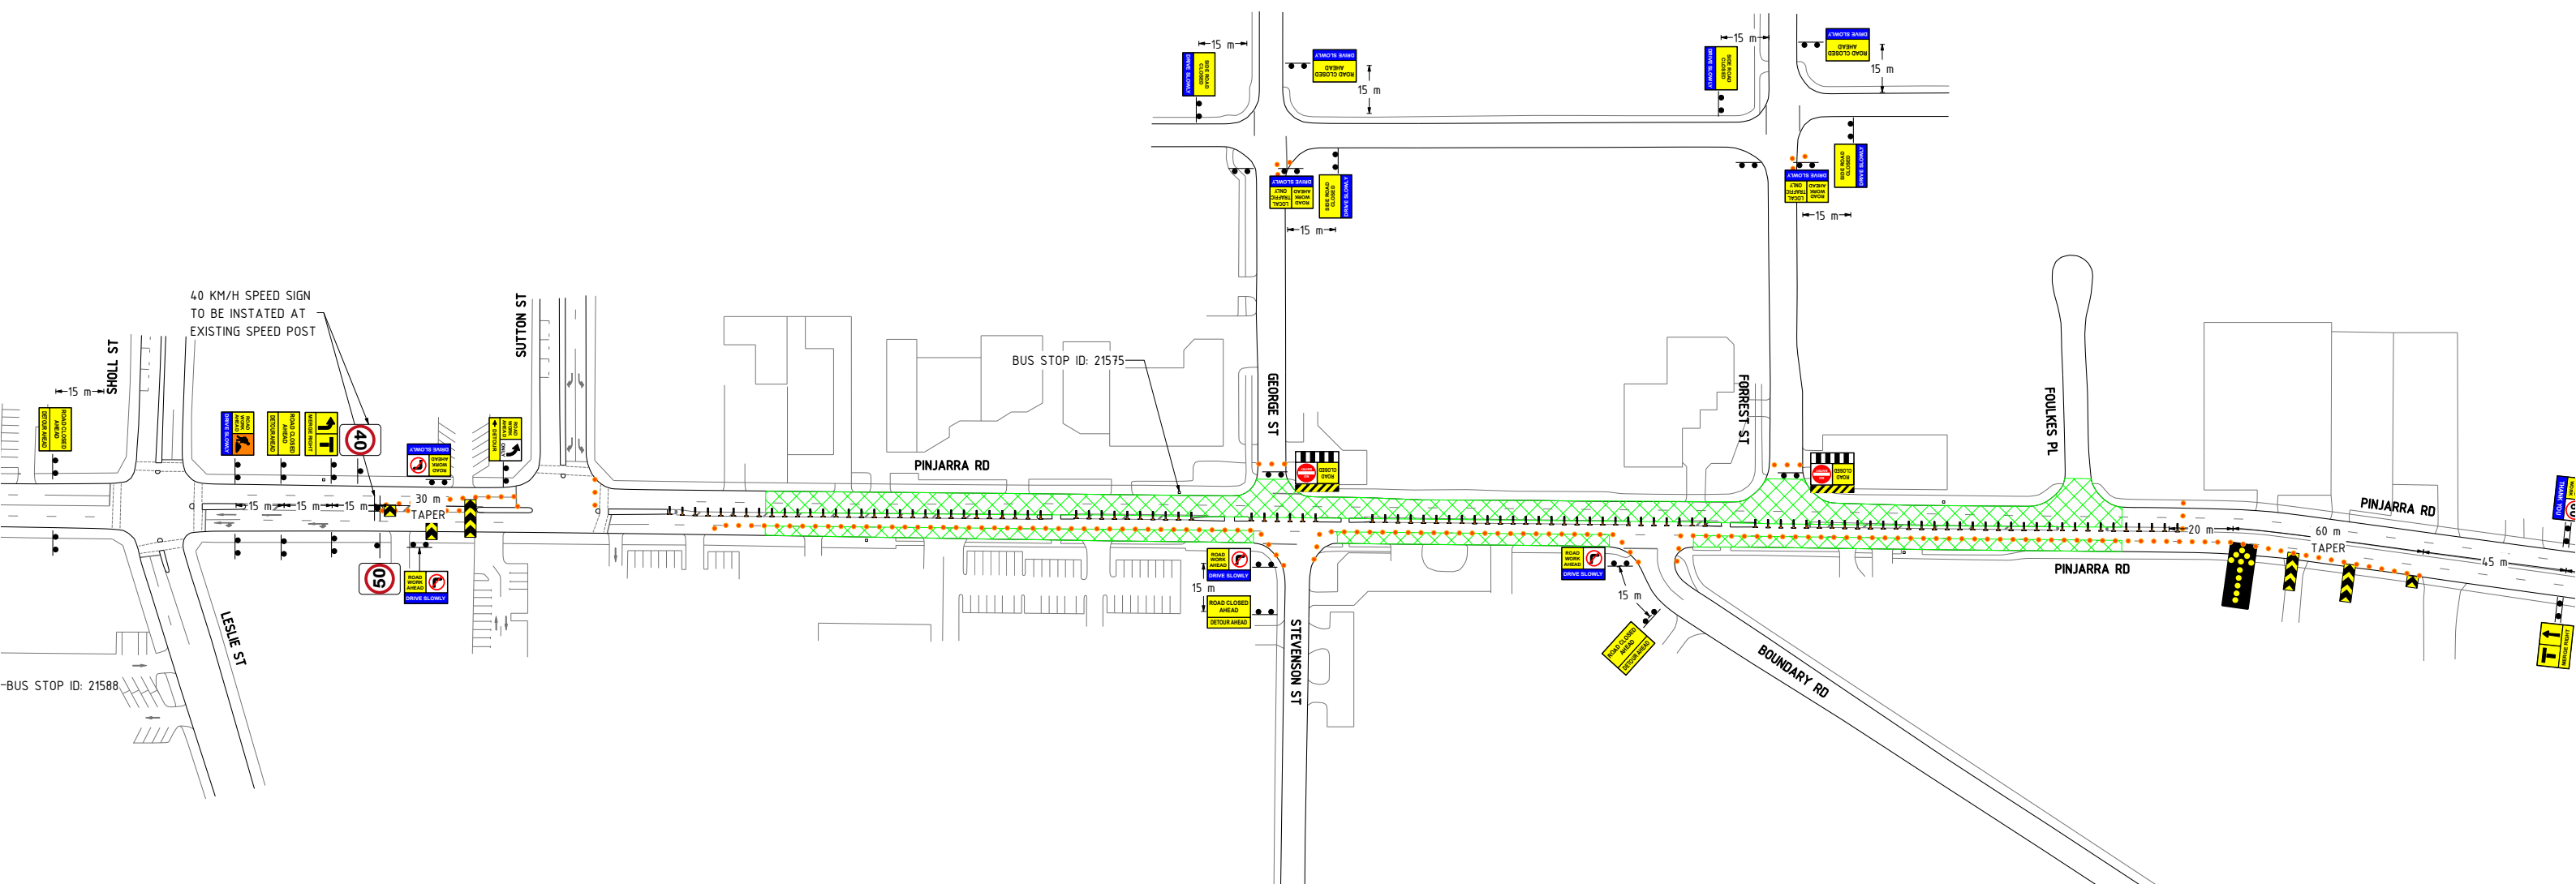


TM STAGE 5 - WB CLOSURE

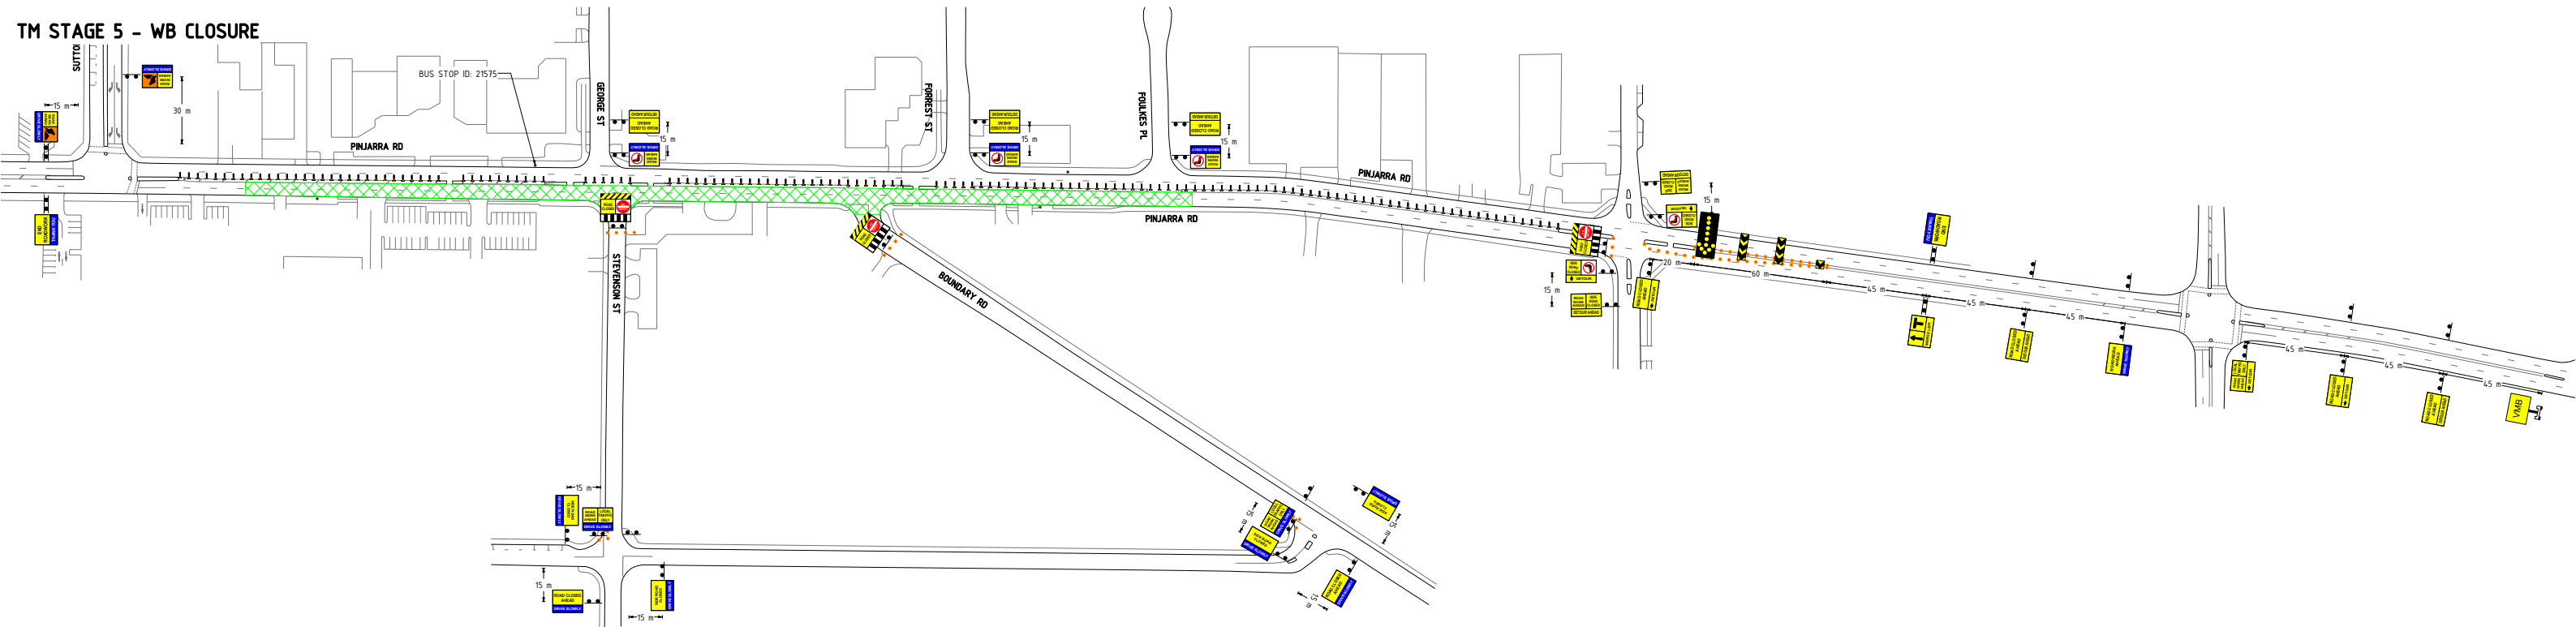


TM STAGE 6 - WB CLOSURE + EB OUTSIDE LANE CLOSURE


TO BE INSTATED AT
EXISTING SPEED POST

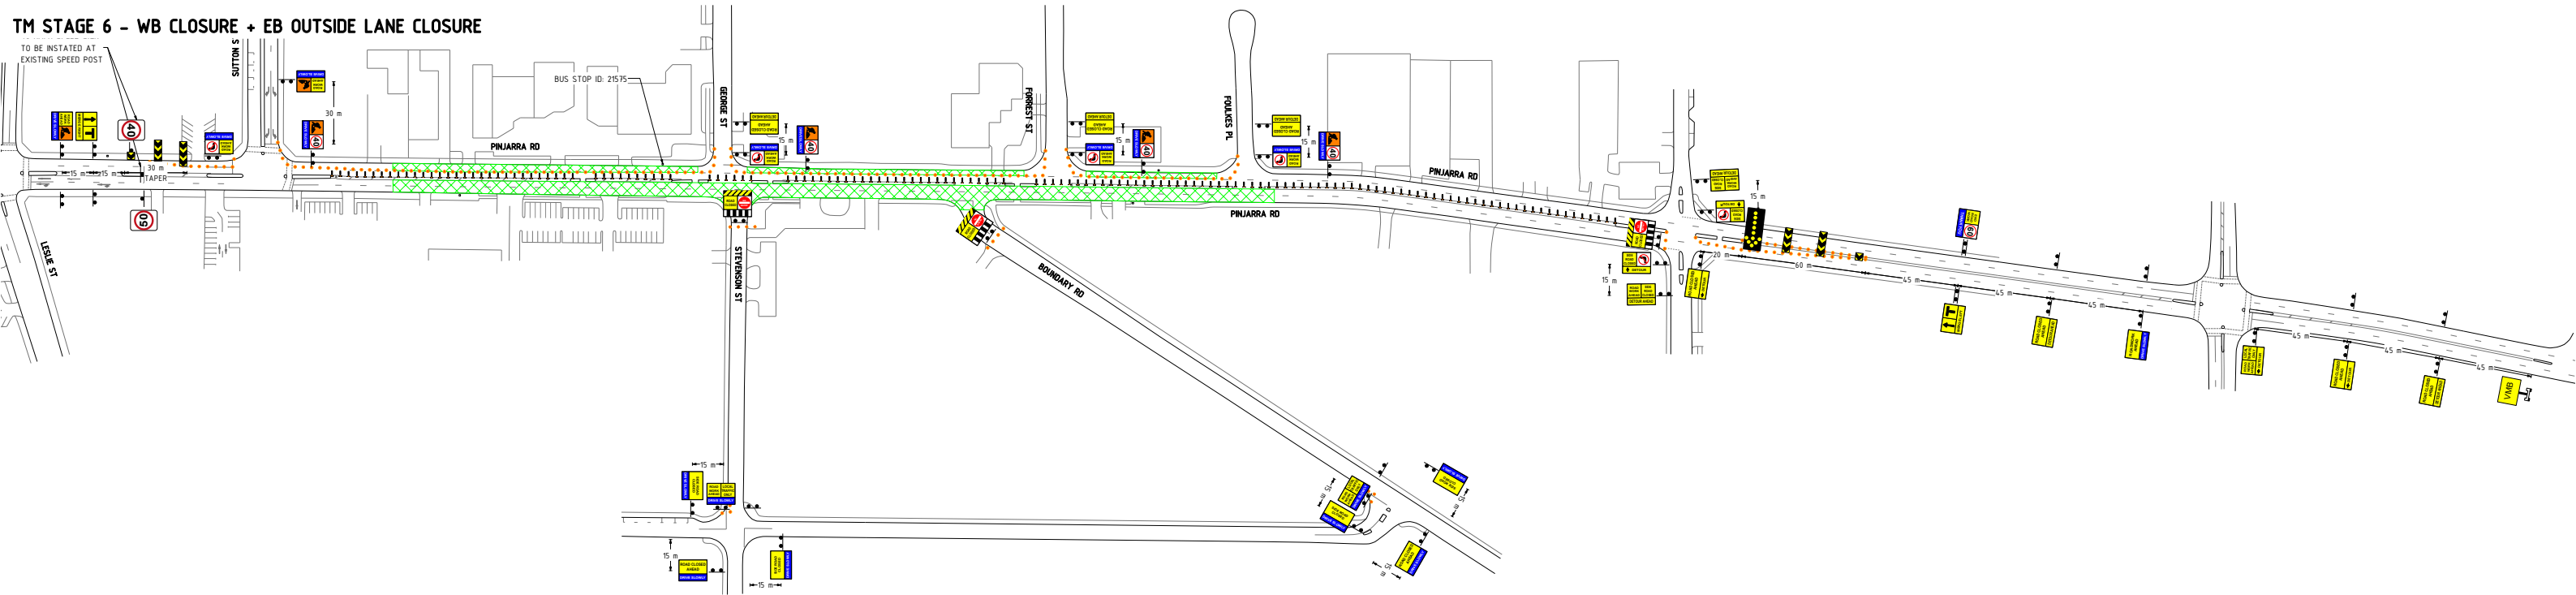

TM STAGE 7 - INSIDE LANE CLOSURES

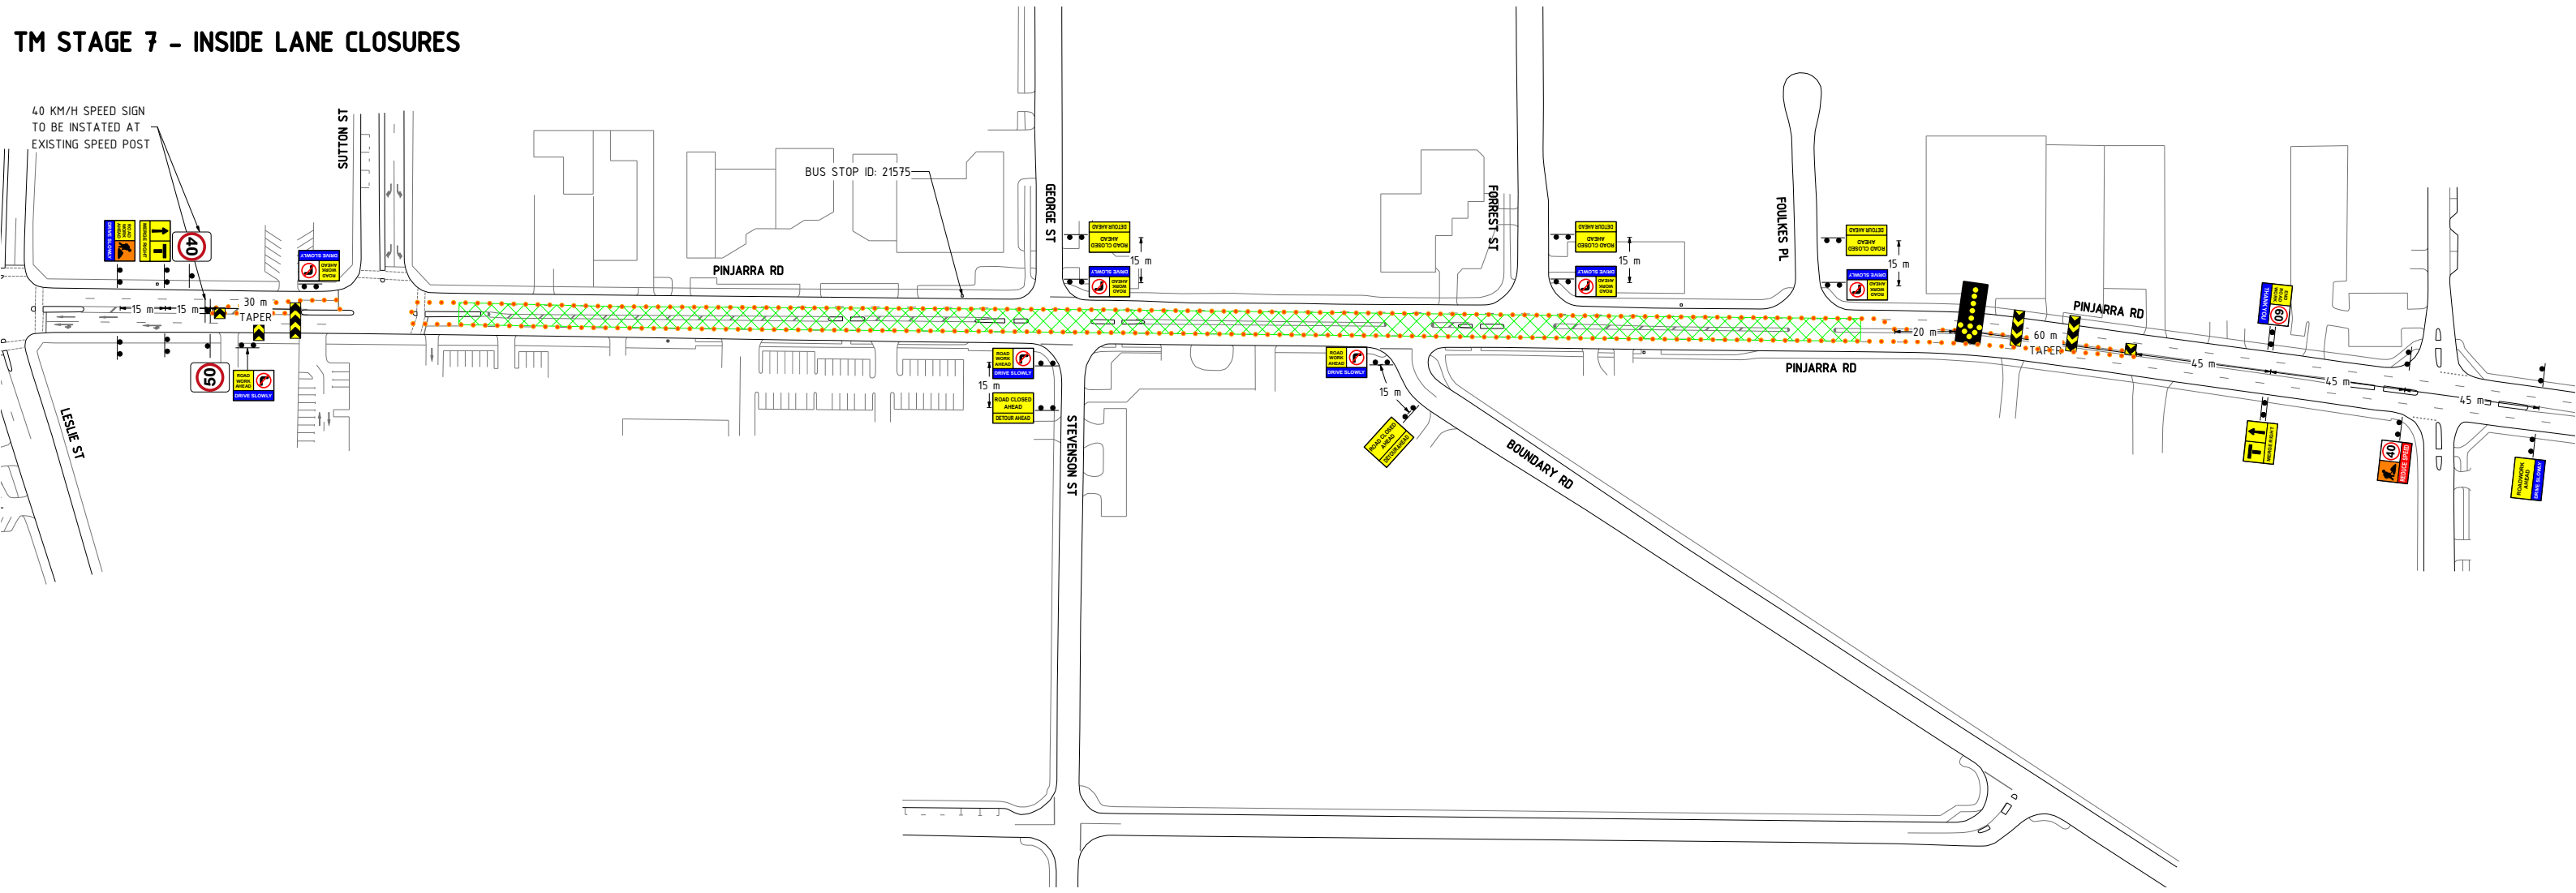

TM STAGE 8 - WB OUTSIDE LANE CLOSURE

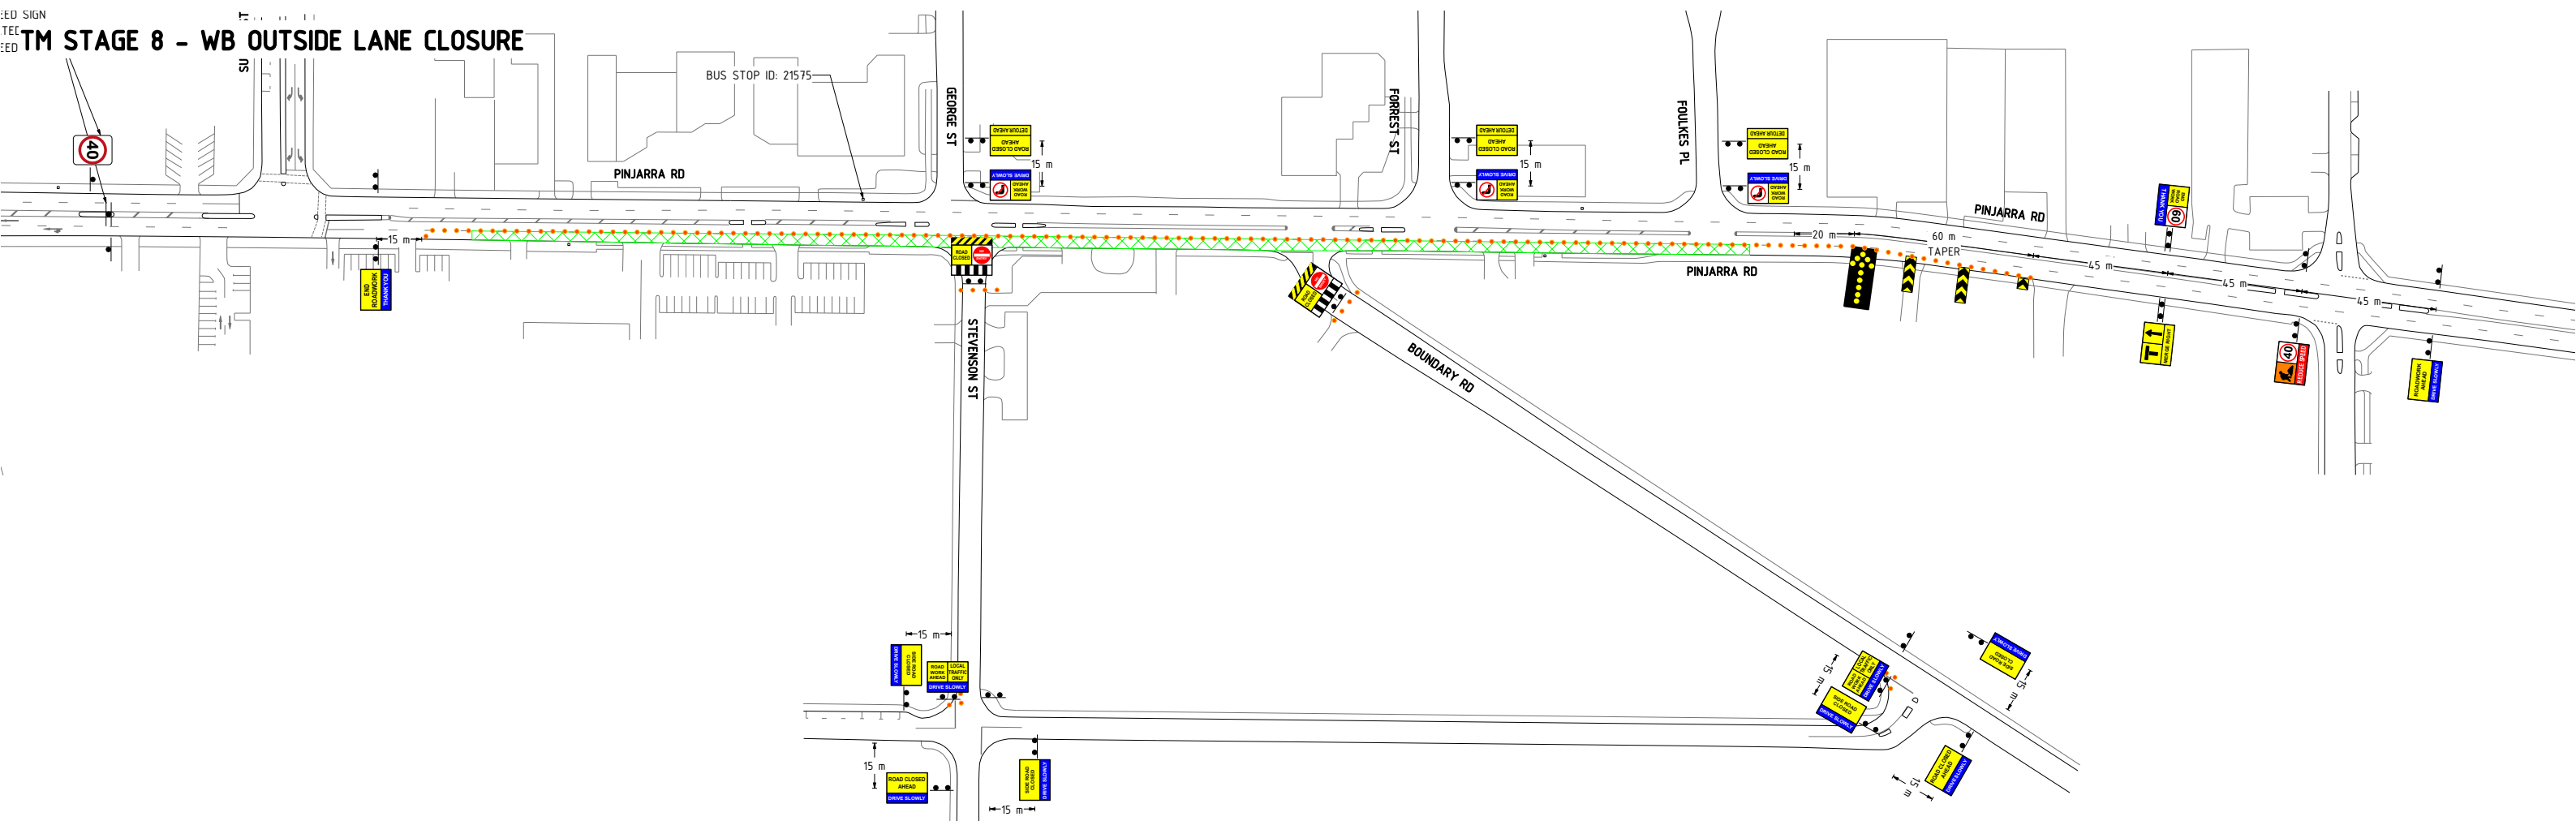

TM STAGE 9 - EB OUTSIDE LANE CLOSURE

